


PLAN: R1344

ELEVATION: FIRST FLOOR

SQUARE FOOTAGE: 1344

TOTAL SQ. FEET: 1344

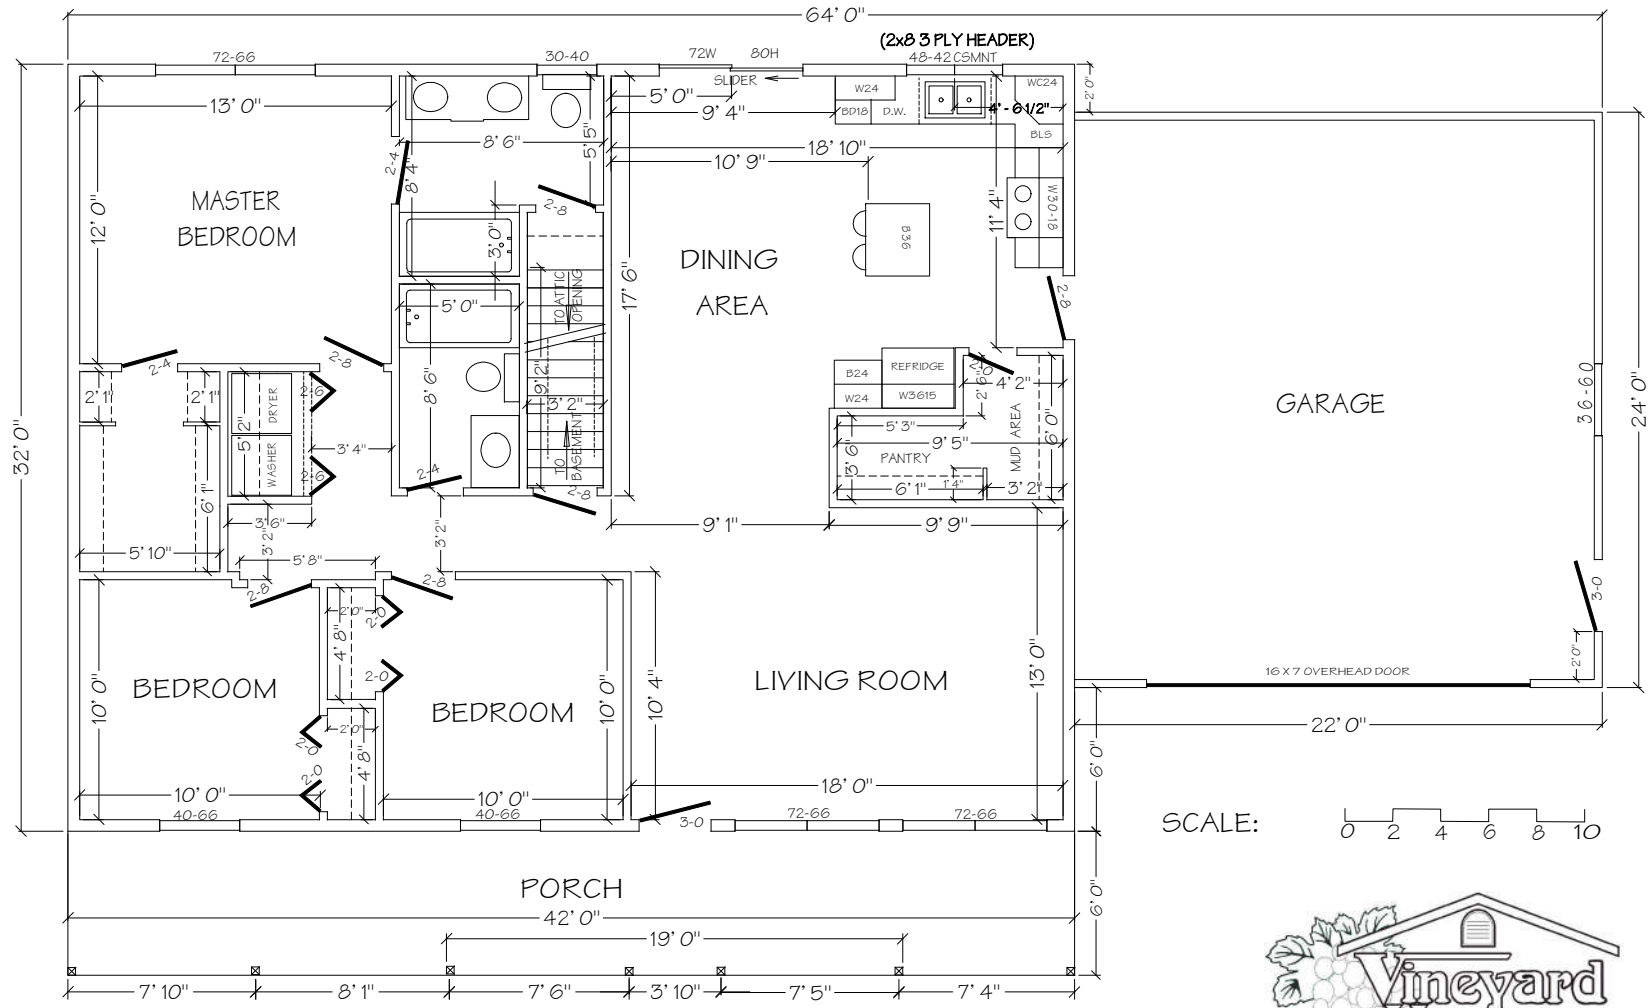

DRAWN BY: MARK BOVEN, BUILDER/27772 C.R. 358/LAWTON, MI. 49065/269-216-4725 (NOT TO BE DUPLICATED WITHOUT WRITTEN PERMISSION)