

PLAN: T1902



ELEVATION: FRONT-REAR

TOTAL SQ. FEET: 1902

REAR


**COPYRIGHTED**

SCALE: 0 2 4 6 8 10

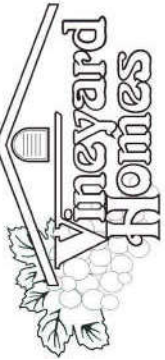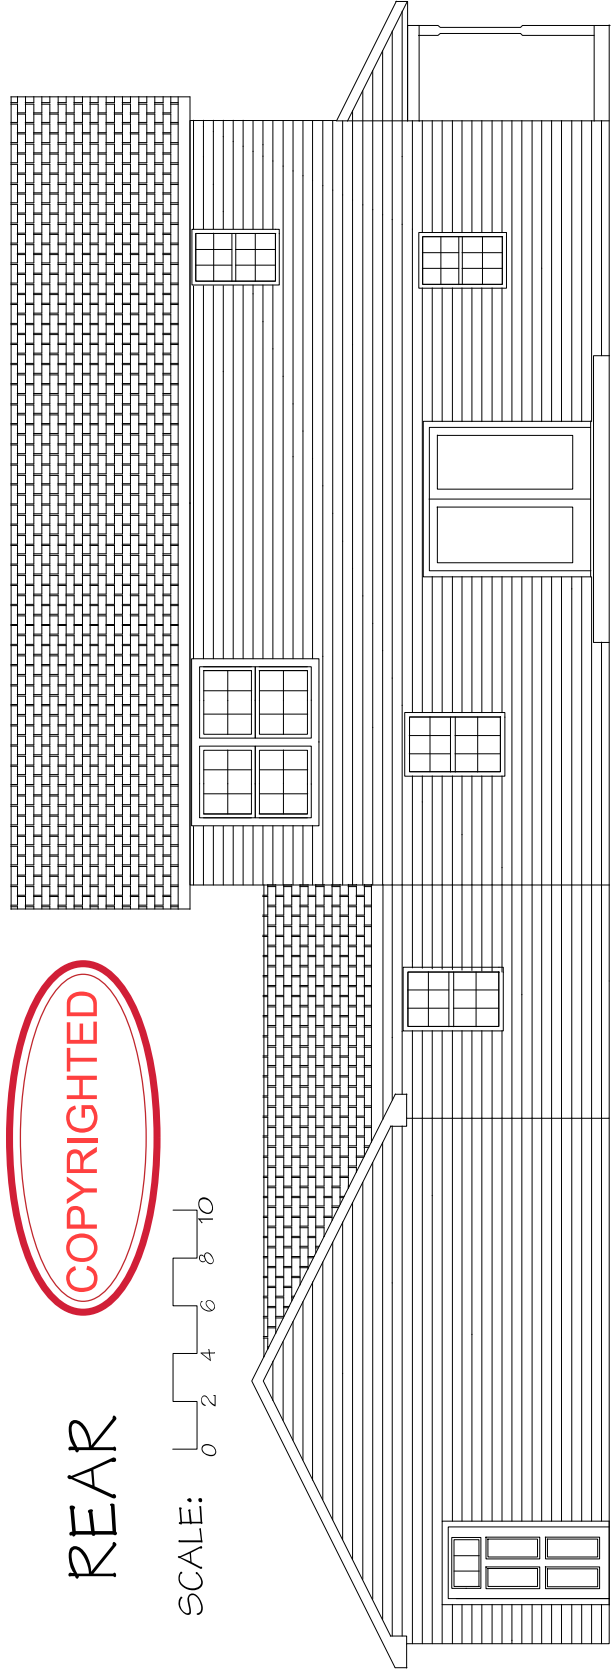

FRONT

**COPYRIGHTED**

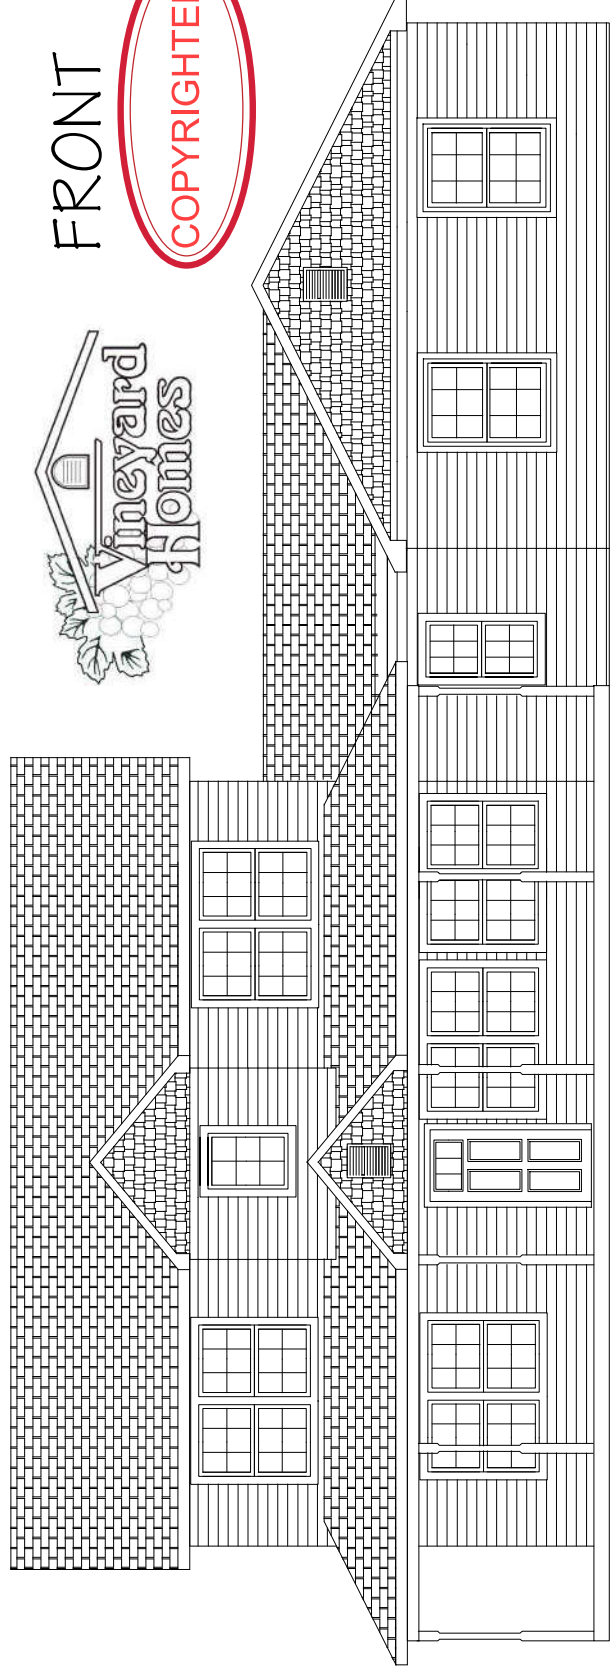


DRAWN BY: MARK BOVEN, BUILDER/27772 C.R. 358/LAWTON, MI. 49065/269-216-4725 (NOT TO BE DUPLICATED WITHOUT WRITTEN PERMISSION)

PLAN: T1902

ELEVATION: FIRST FLOOR

SQUARE FOOTAGE: 1058

TOTAL SQ. FEET: 1902

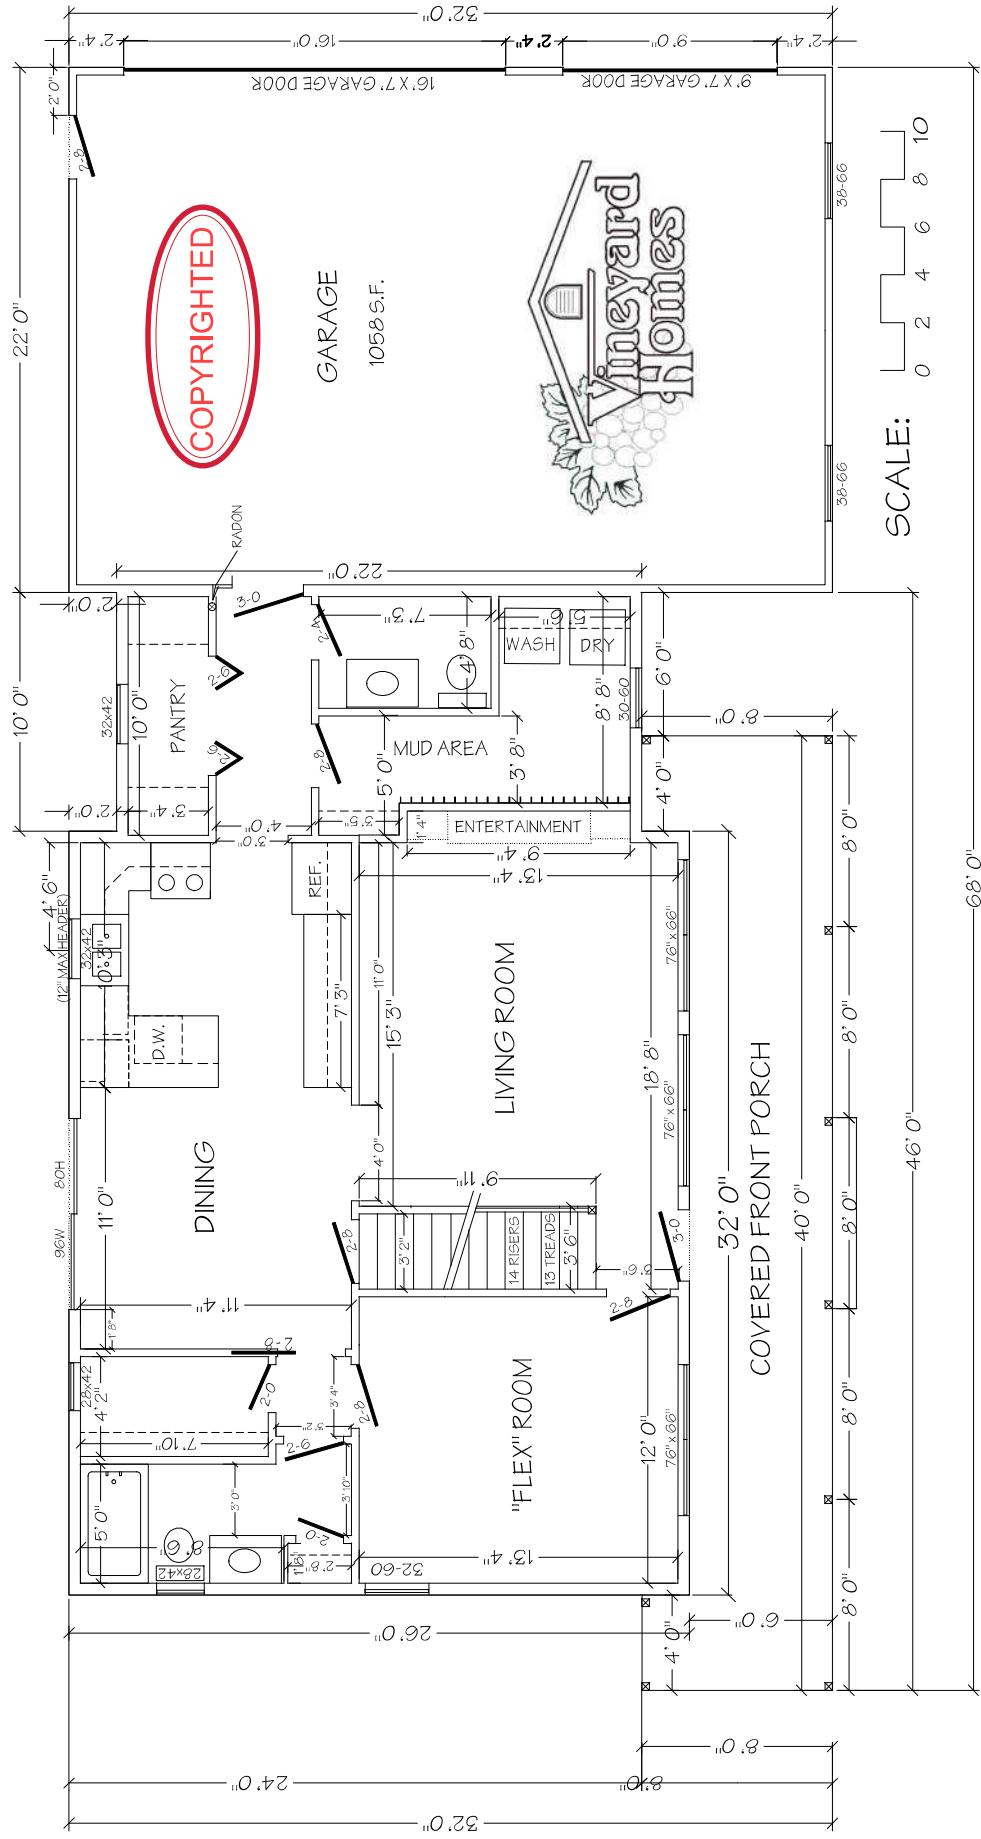


DRAWN BY: MARK BOVEN, BUILDER/27772 C.R. 358/LAWTON, MI. 49065/269-216-4725 (NOT TO BE DUPLICATED WITHOUT WRITTEN PERMISSION)

PLAN: T1902

ELEVATION: SECOND FLOOR

SQUARE FOOTAGE: 844

TOTAL SQ. FEET: 1902

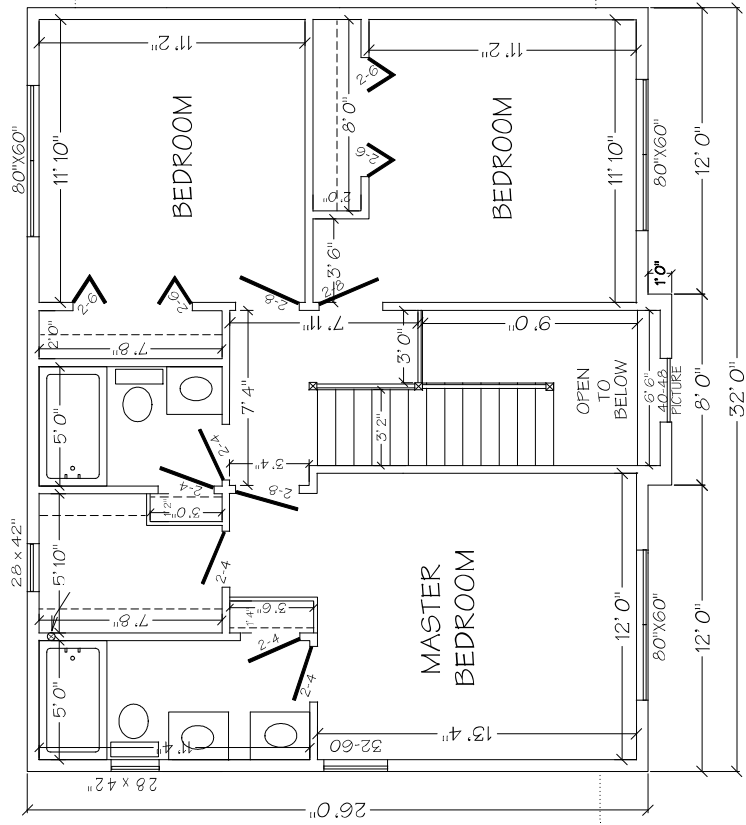

**COPYRIGHTED**




SCALE: 0 2 4 6 8 10

PLAN: T1902

ELEVATION: BASEMENT

SQUARE FOOTAGE: 1058

TOTAL SQ. FEET: 1902

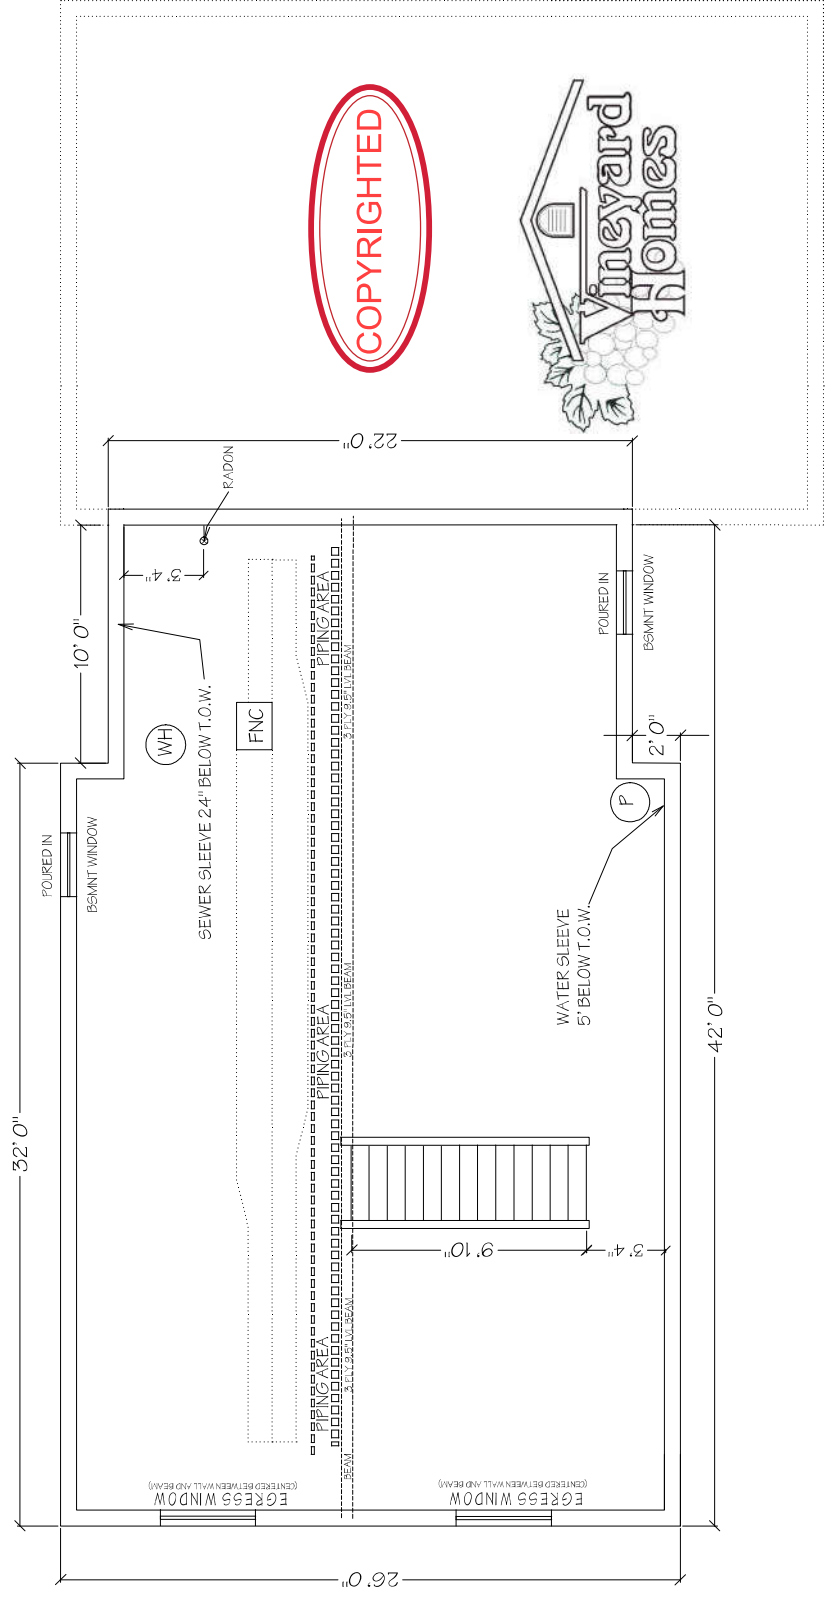

SCALE: 0 2 4 6 8 10

DRAWN BY: MARK BOVEN; BUILDER/27772 C.R., 358/LAWTON, MI, 49065/269-216-4725 (NOT TO BE DUPLICATED WITHOUT WRITTEN PERMISSION)



PLAN: T1902

ELEVATION: SIDES

TOTAL SQ. FEET: 1902

LEFT

SCALE: 0 2 4 6 8 10

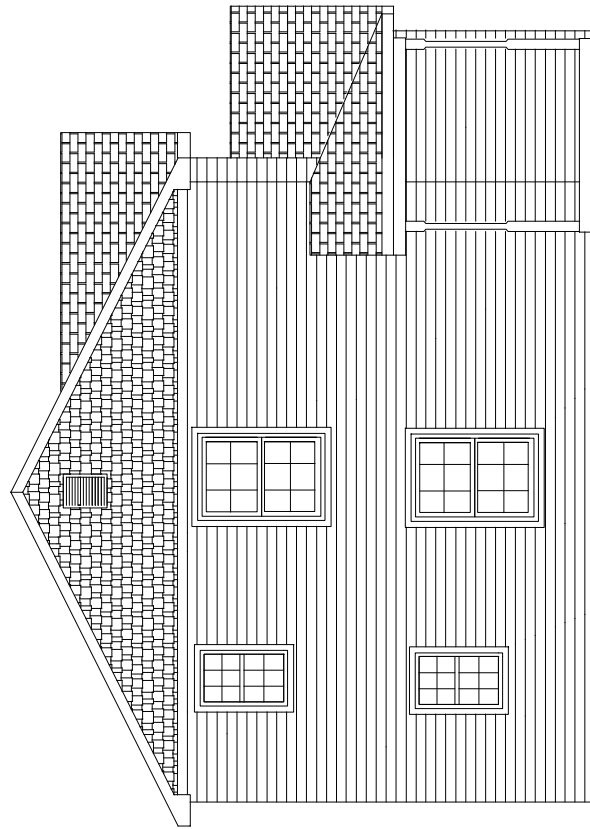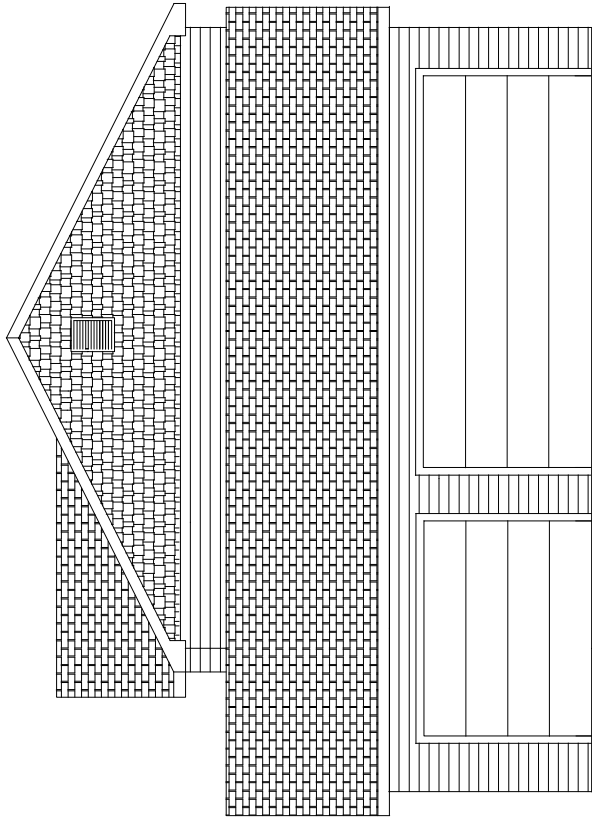

COPYRIGHTED



RIGHT